




PLAN DE SITUATION (ECH. 1/250)

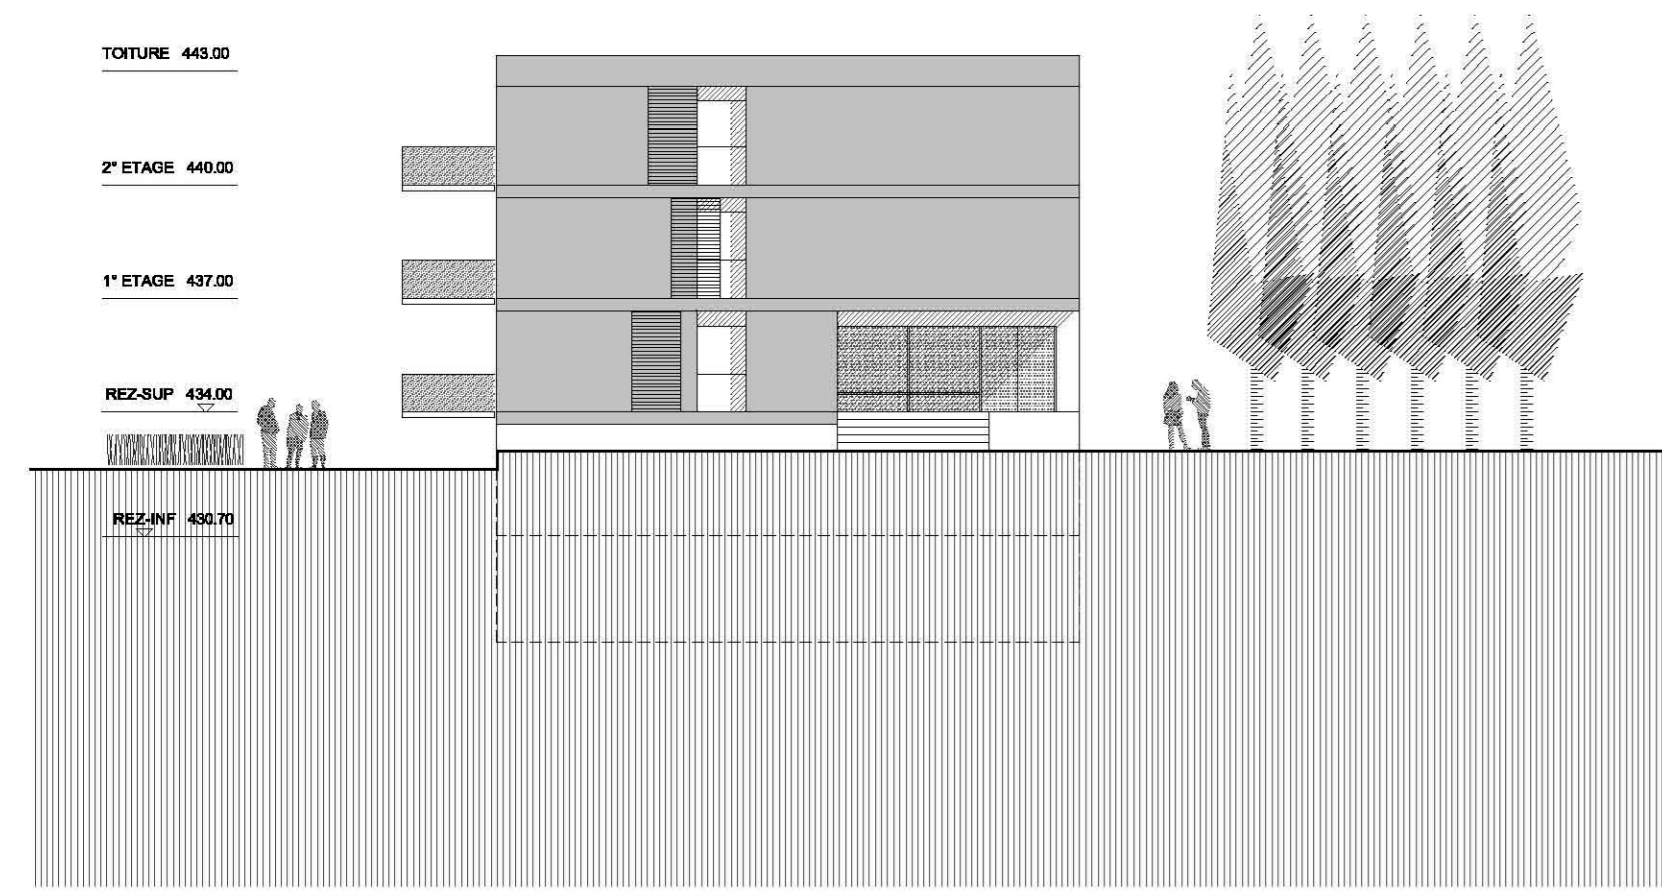


FACADE SUD - GRAND BATIMENT (ECH 1/200)

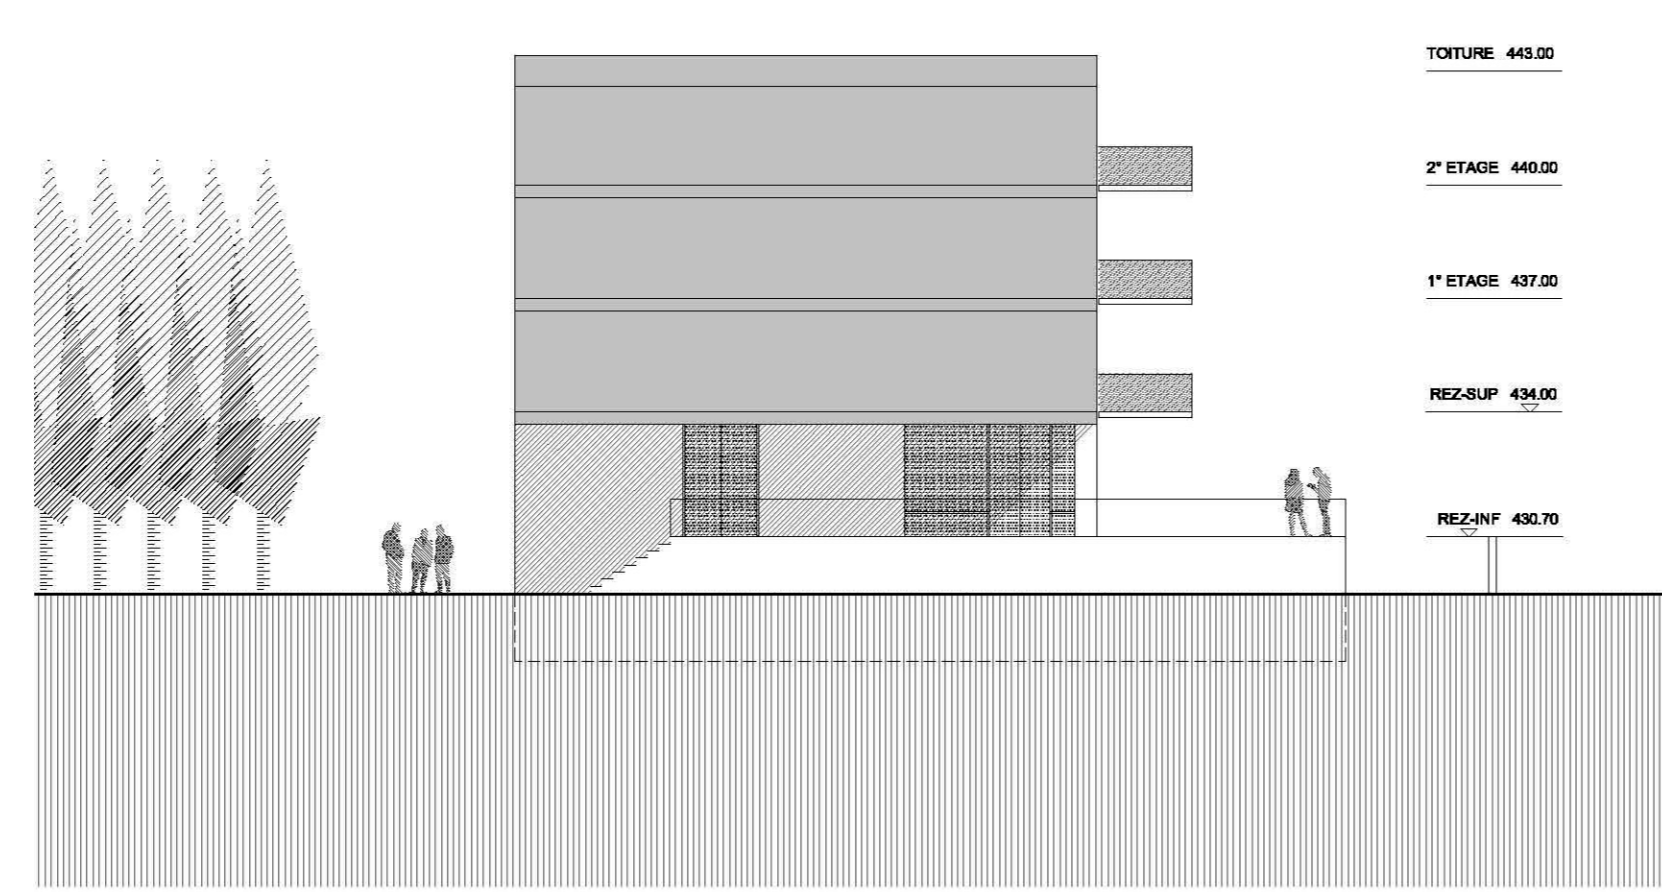


FACADE NORD - GRAND BATIMENT (ECH 1/200)

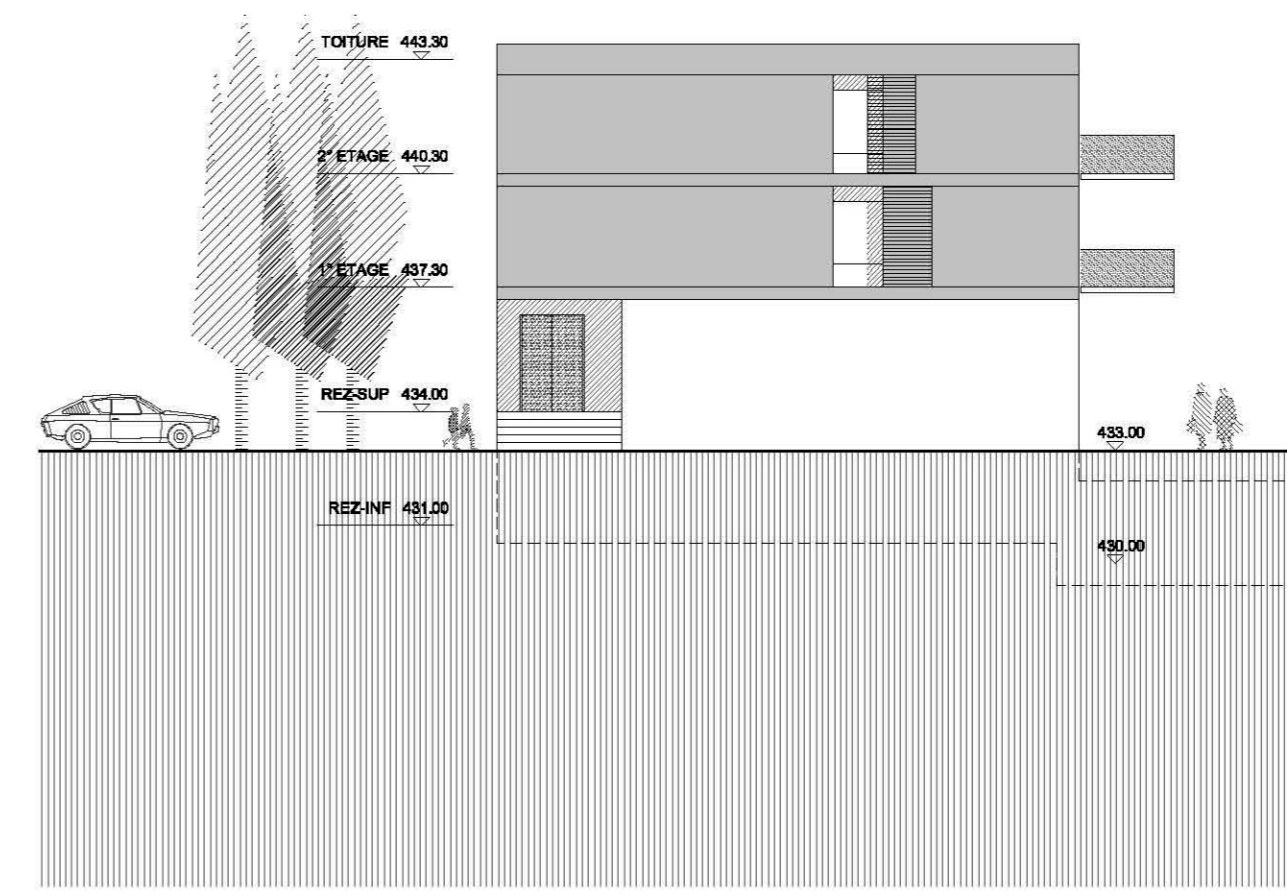


FACADE NORD - PETIT BATIMENT (ECH 1/200)

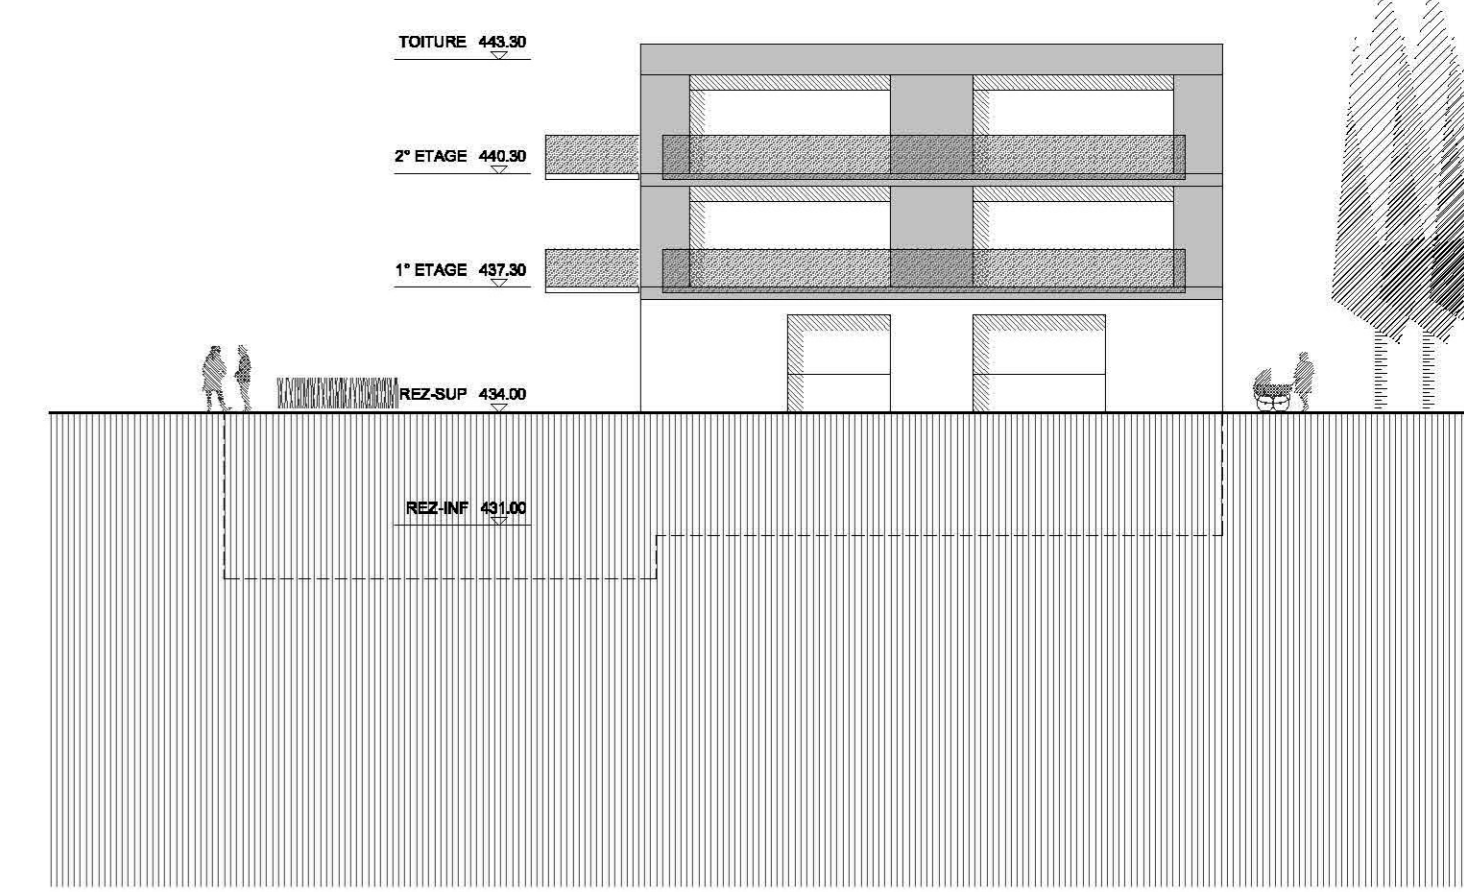


FACADE SUD - PETIT BATIMENT (ECH 1/200)

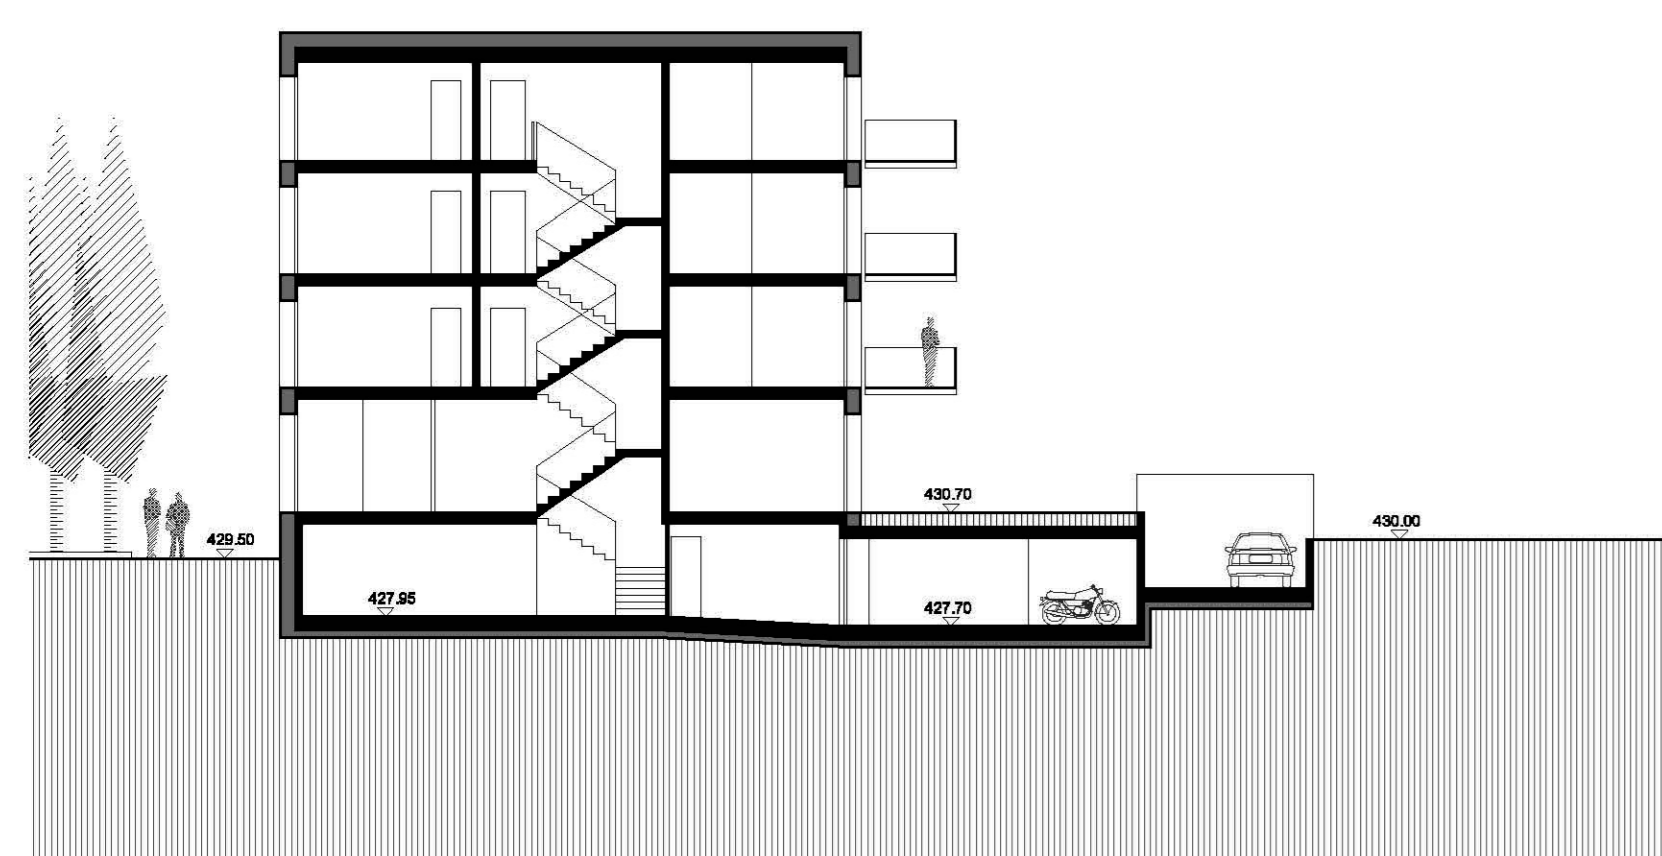

COUPE B-B (ECH 1/200)

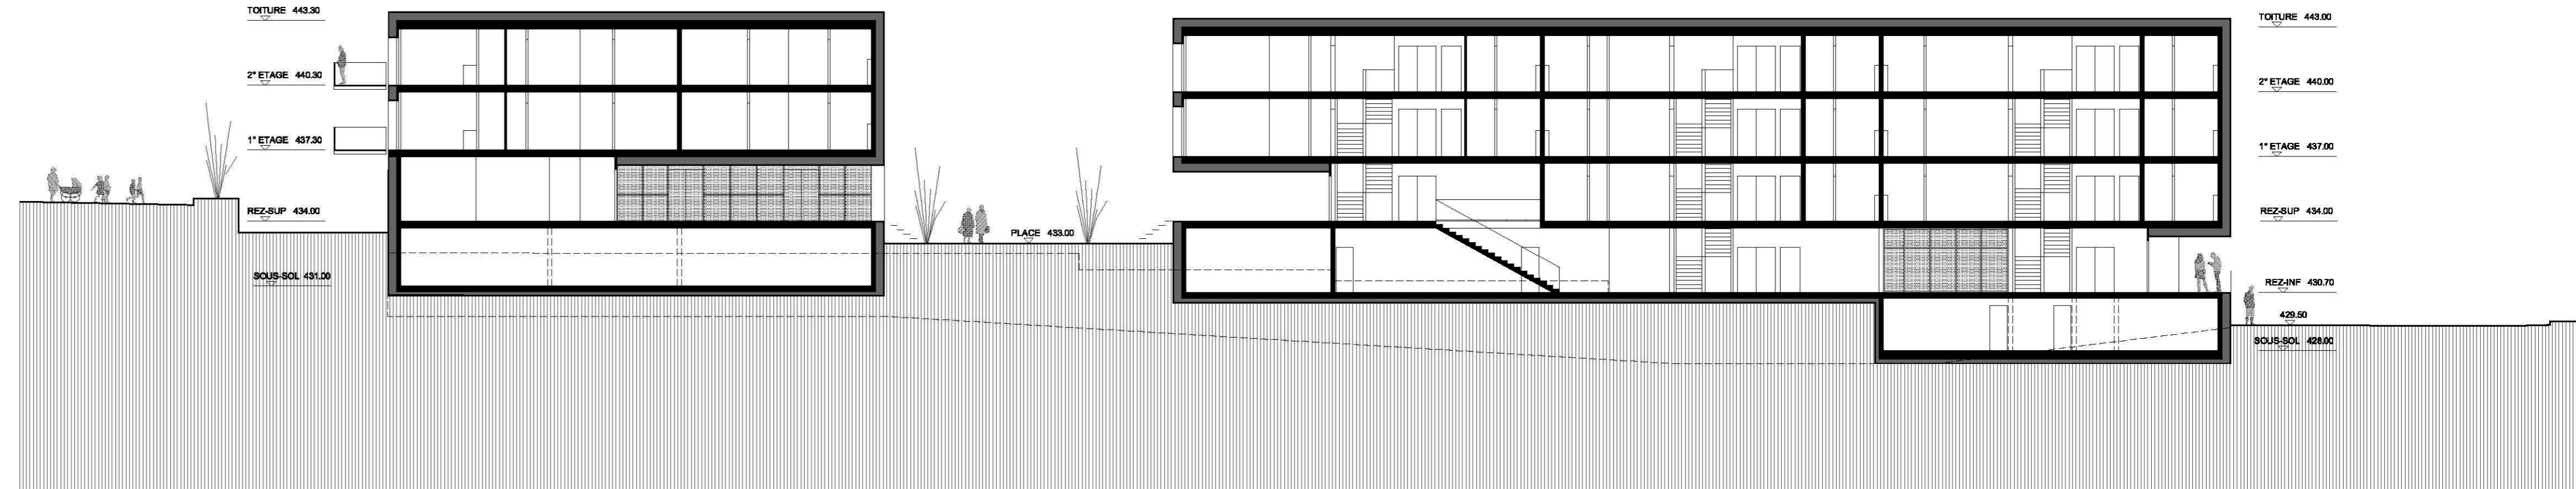


COUPE A-A (ECH 1/200)

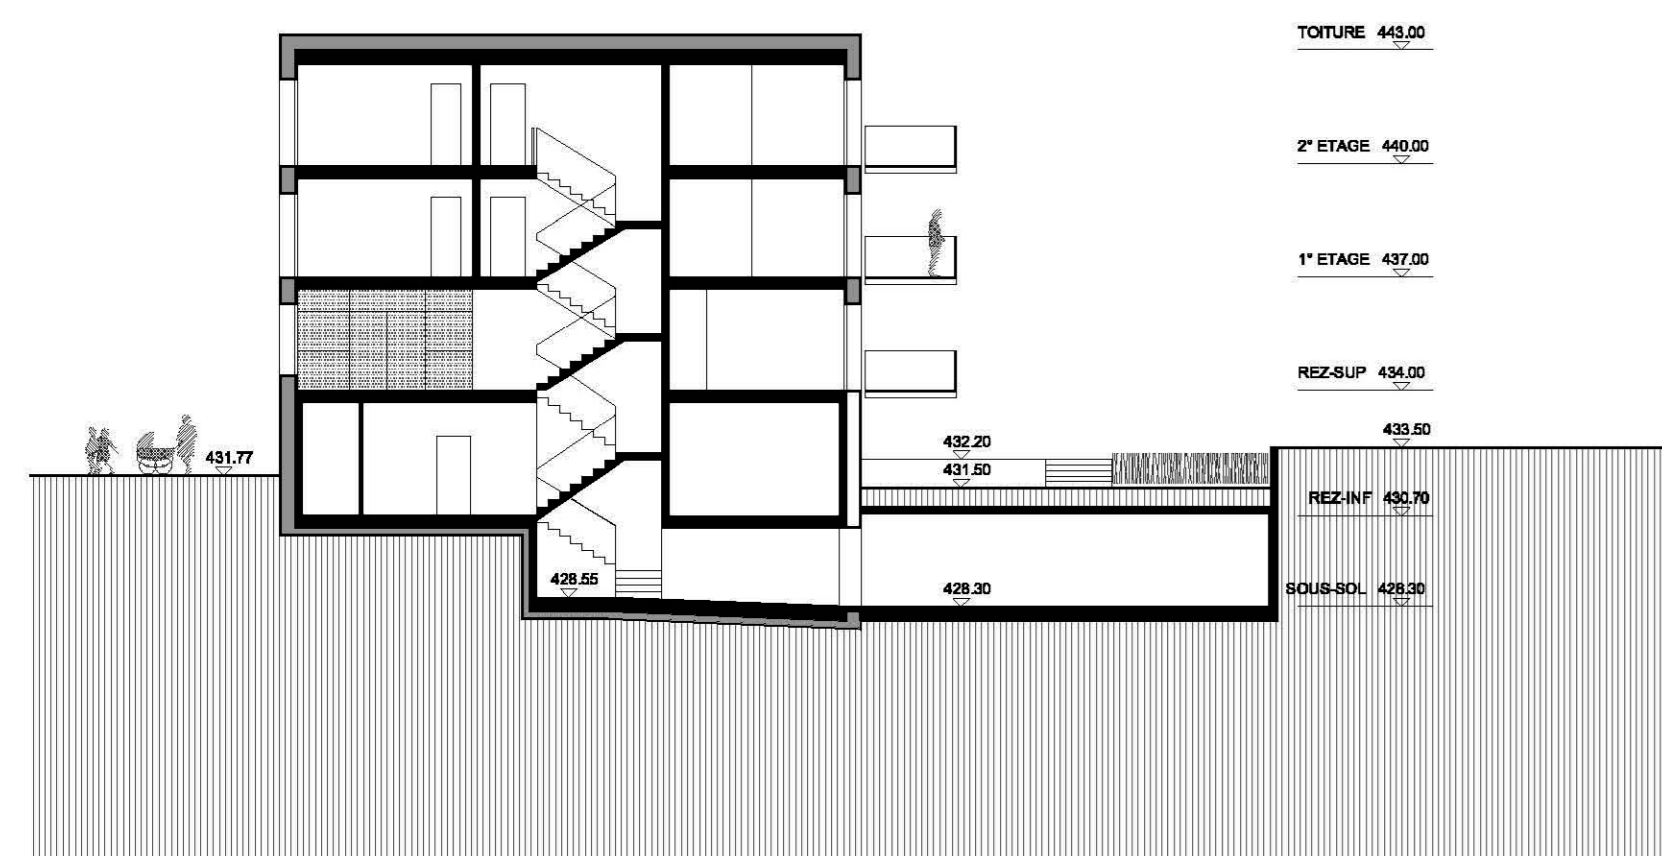


COUPE C-C (ECH 1/200)



FACADE EST (ECH 1/200)

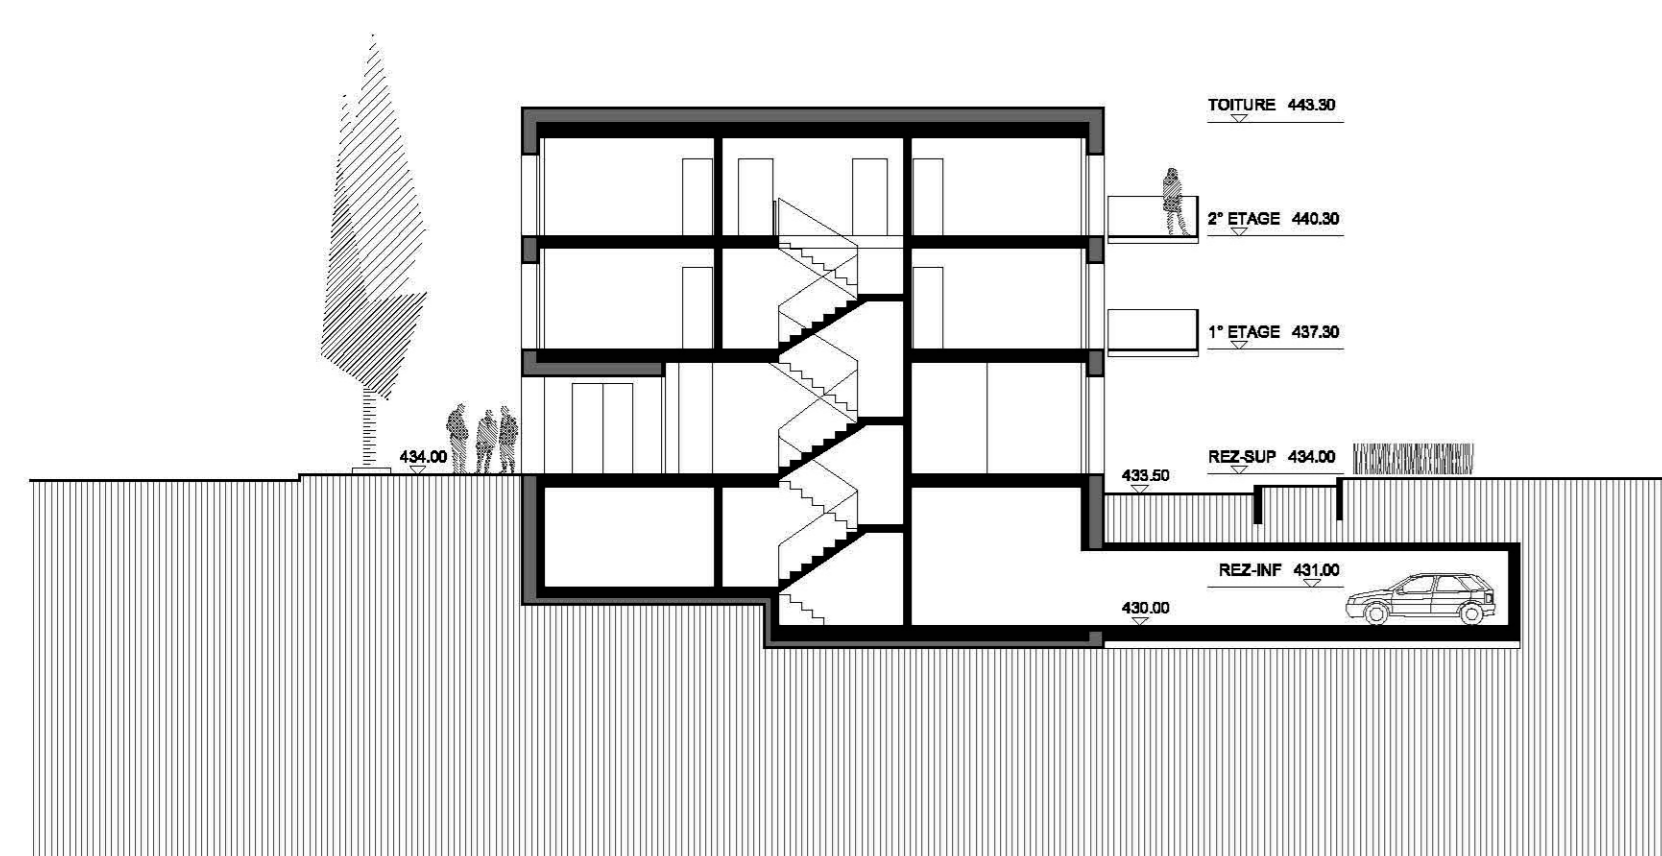

COUPE D-D (ECH 1/200)

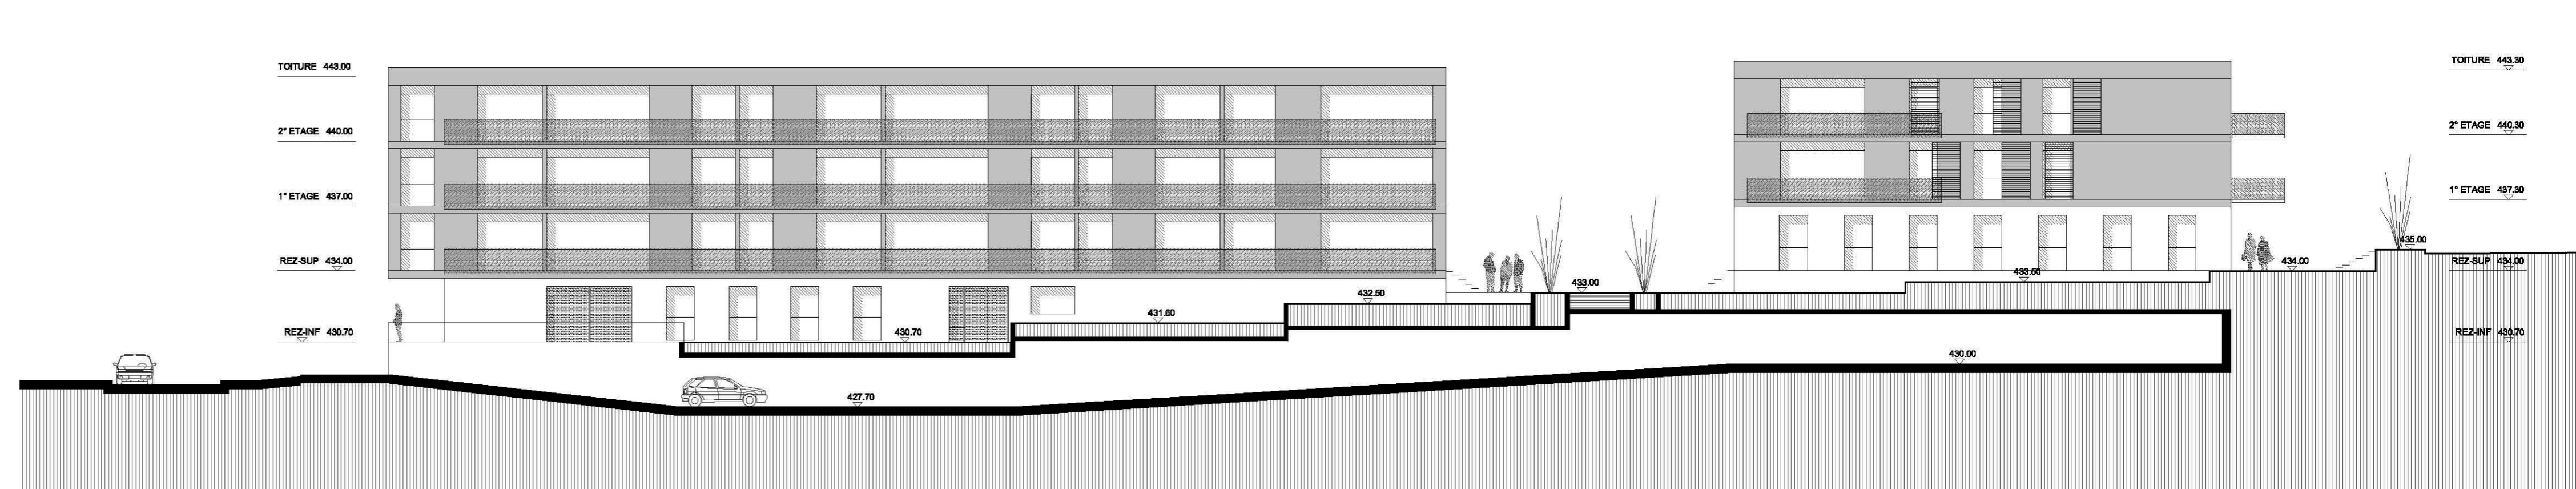

FACADE OUEST (ECH 1/200)