



ETAGE 3
(ECH. 1/200)

3	TECHNIQUE	
4	TOILETTE HF	105 M2
25	SALLE DE COURS	70 M2
26	SALLE DE REUNION	28 M2
27	CUISINE	195 M2
28	SALLE POLYVALENTE	28 M2
29	LOCAL MATERIEL	13 M2
30	RESERVE	127 M2
31	LOCAL ADMINISTRATION PROTECTION CIVIL	

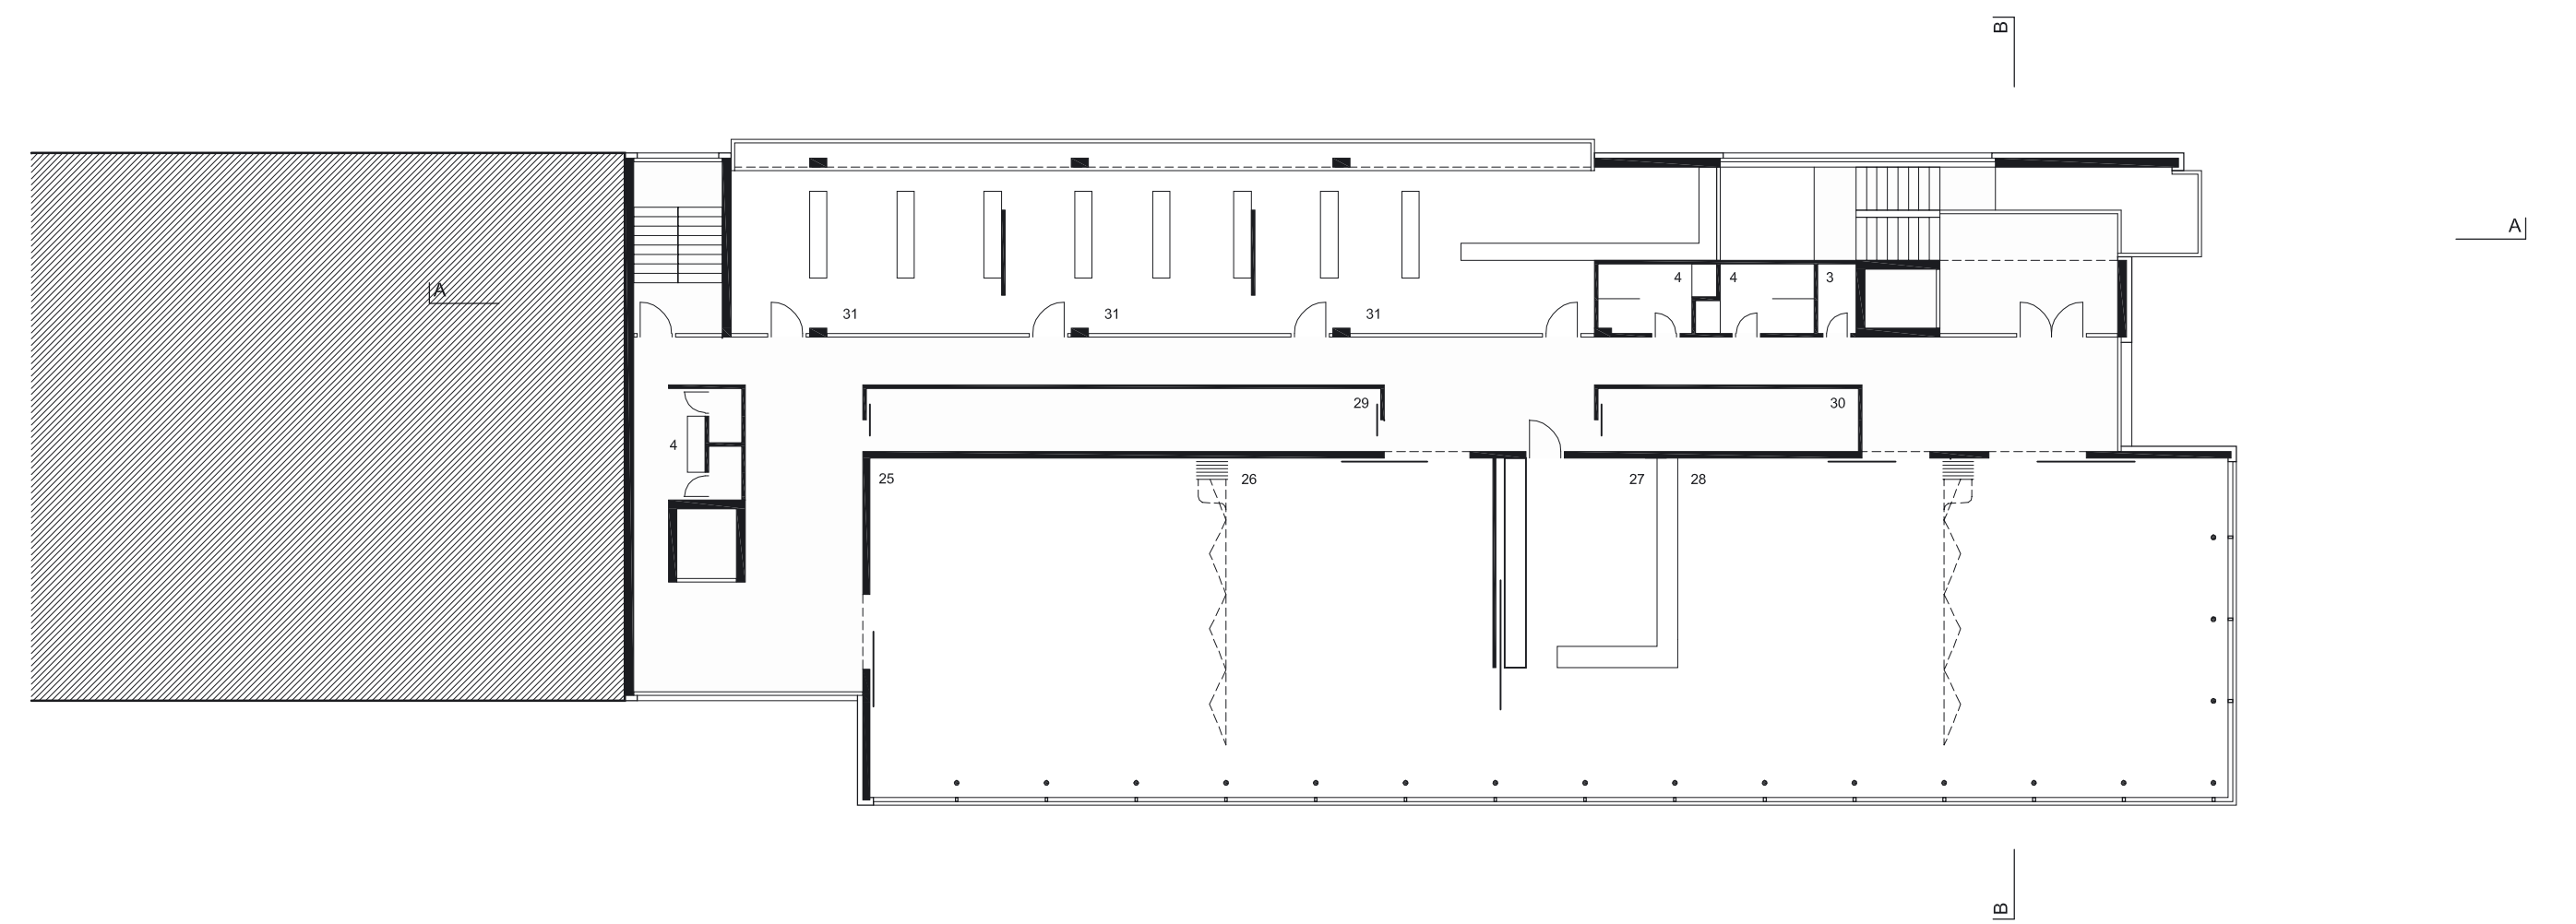



ETAGE 2
(ECH. 1/200)

4	TOILETTE HF	68 M2
15	LOCAL MATERIEL DE FETE	10 M2
16	VESTIAIRES HOMMES SAMARITAINS	10 M2
17	VESTIAIRES FEMMES SAMARITAINS	33 M2
18	VESTIAIRES FEMMES SAP	15 M2
19	LOCAL HABIT	71 M2
20	VESTIAIRES HOMMES SAP	15 M2
21	WC-HOMMES	24 M2
22	DOUCHES-HOMMES	62 M2
23	VESTIAIRES SAUVETEUR	135 M2
24	RESERVE MATERIEL	

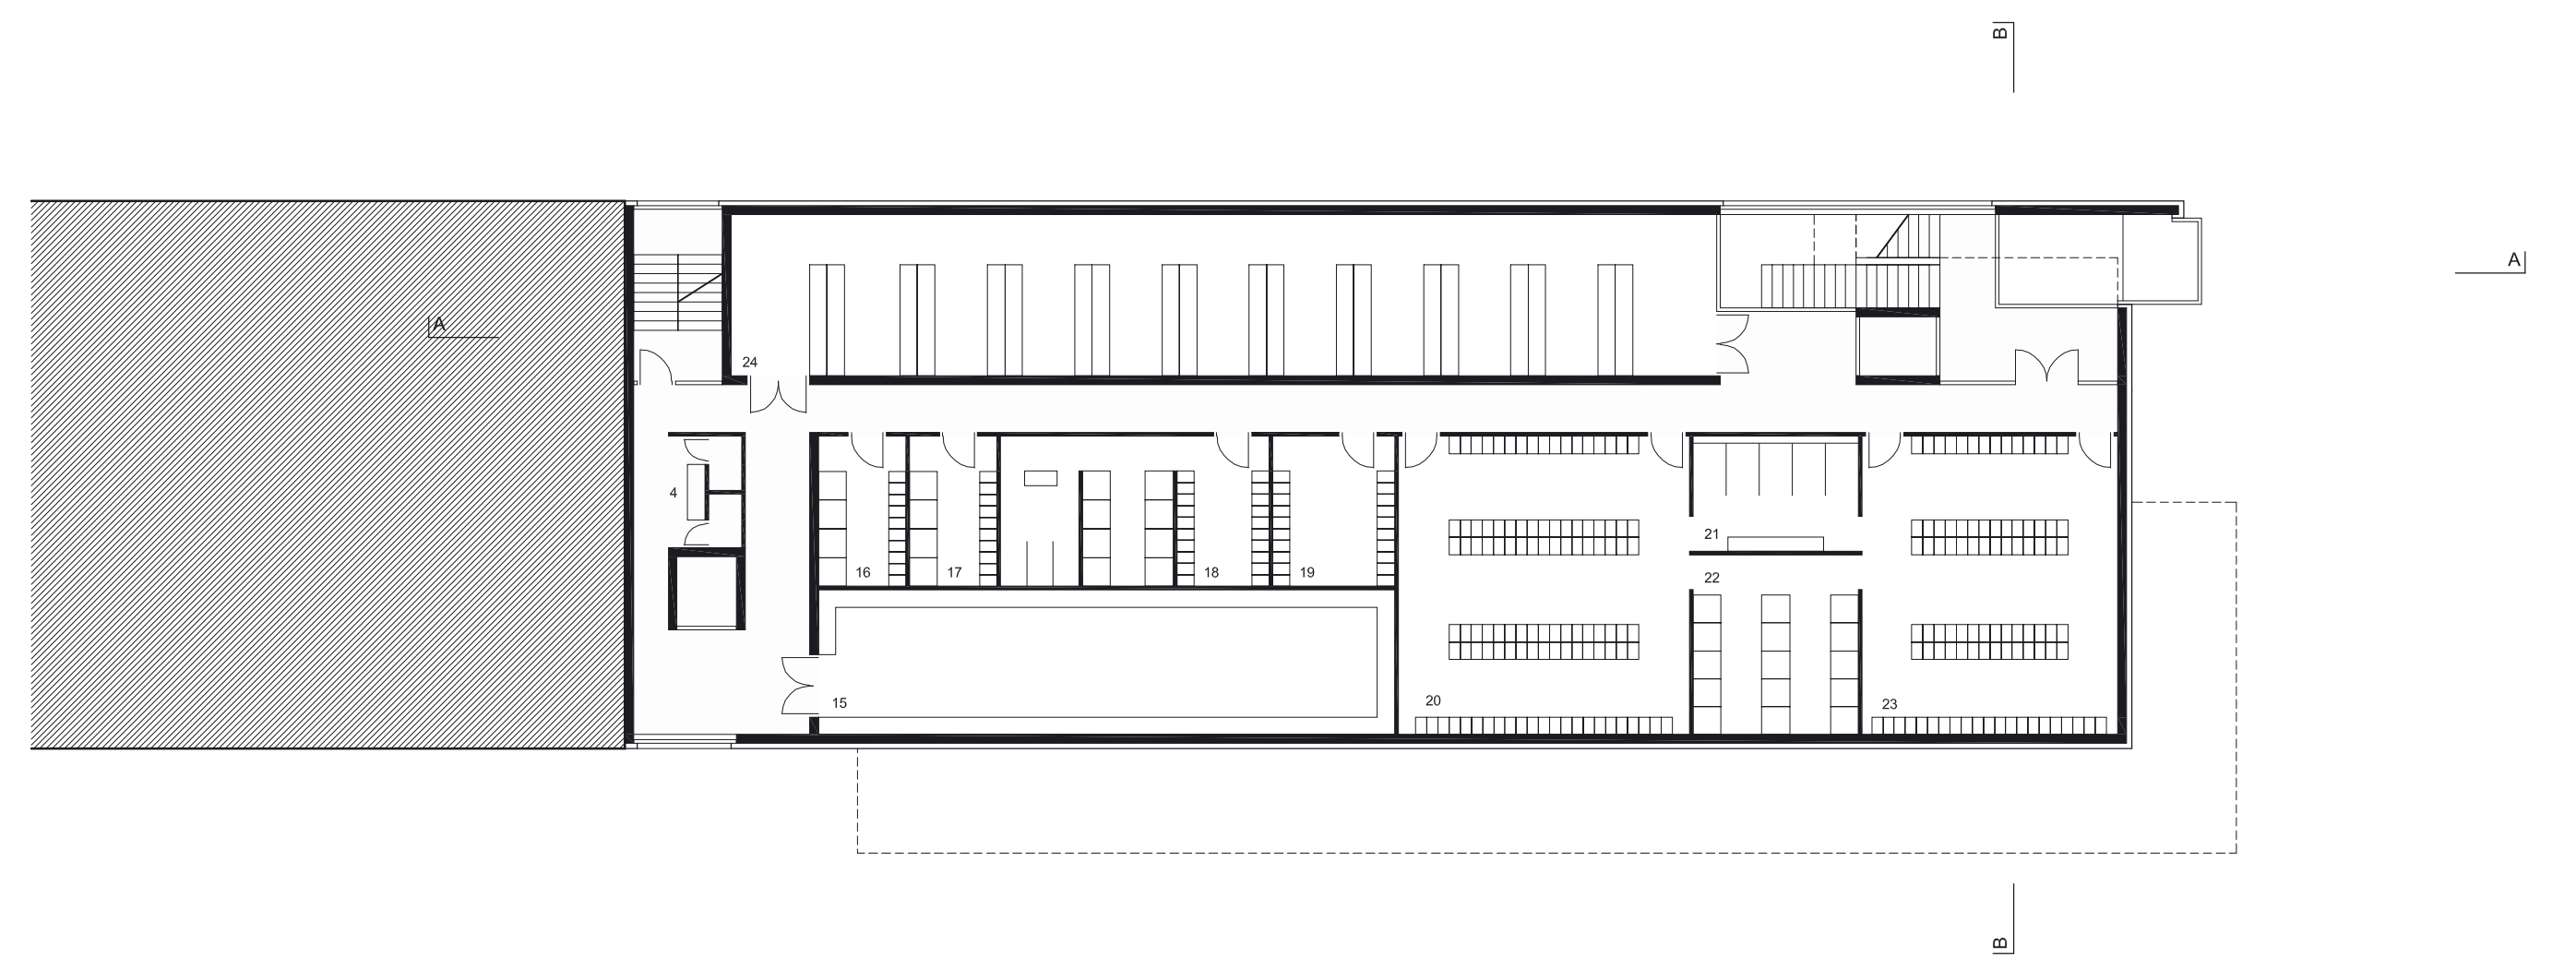

ETAGE 1
(ECH. 1/200)

4	TOILETTE HF	15 M2
13	BUREAU S/OFF SUP	30 M2
	BUREAU OFF	30 M2
	SALLE EM	15 M2
14	ARCHIVE + ECONOMAT	

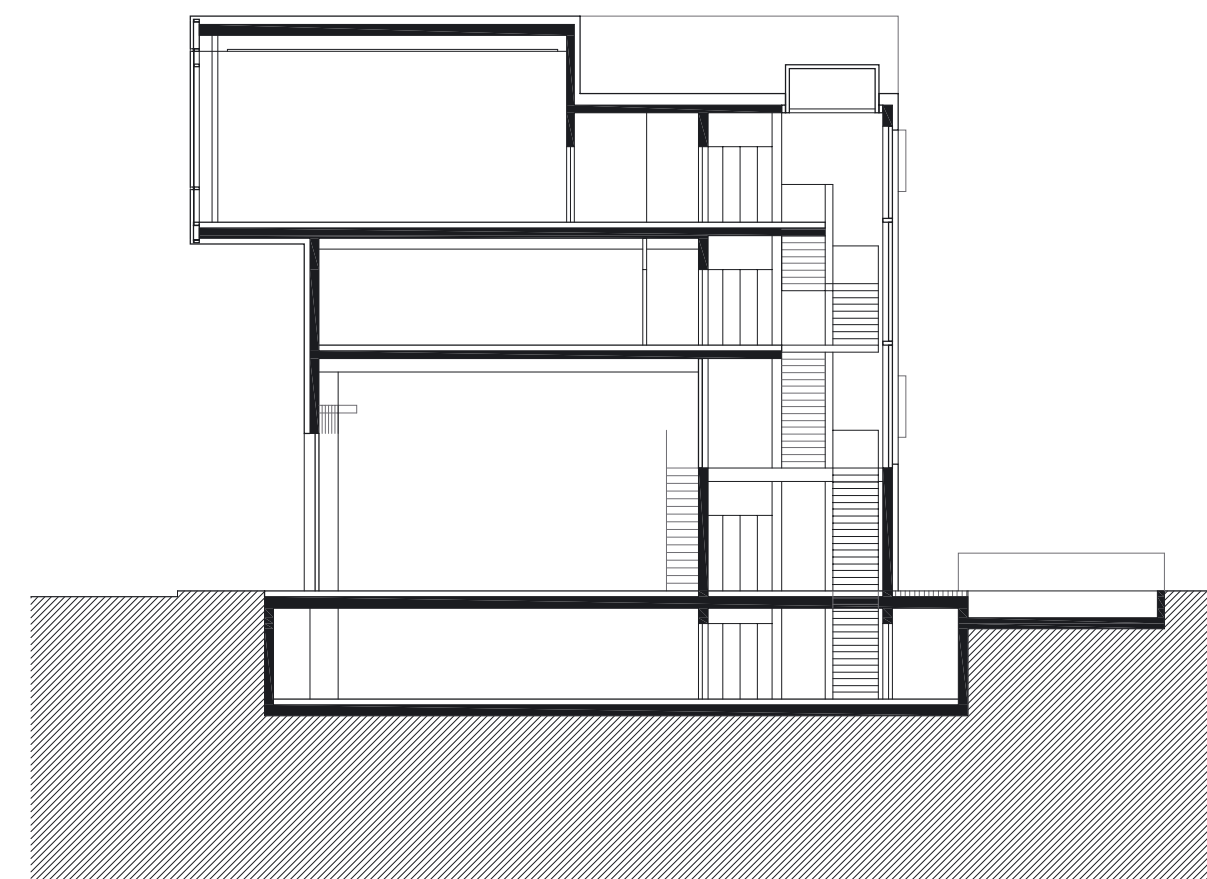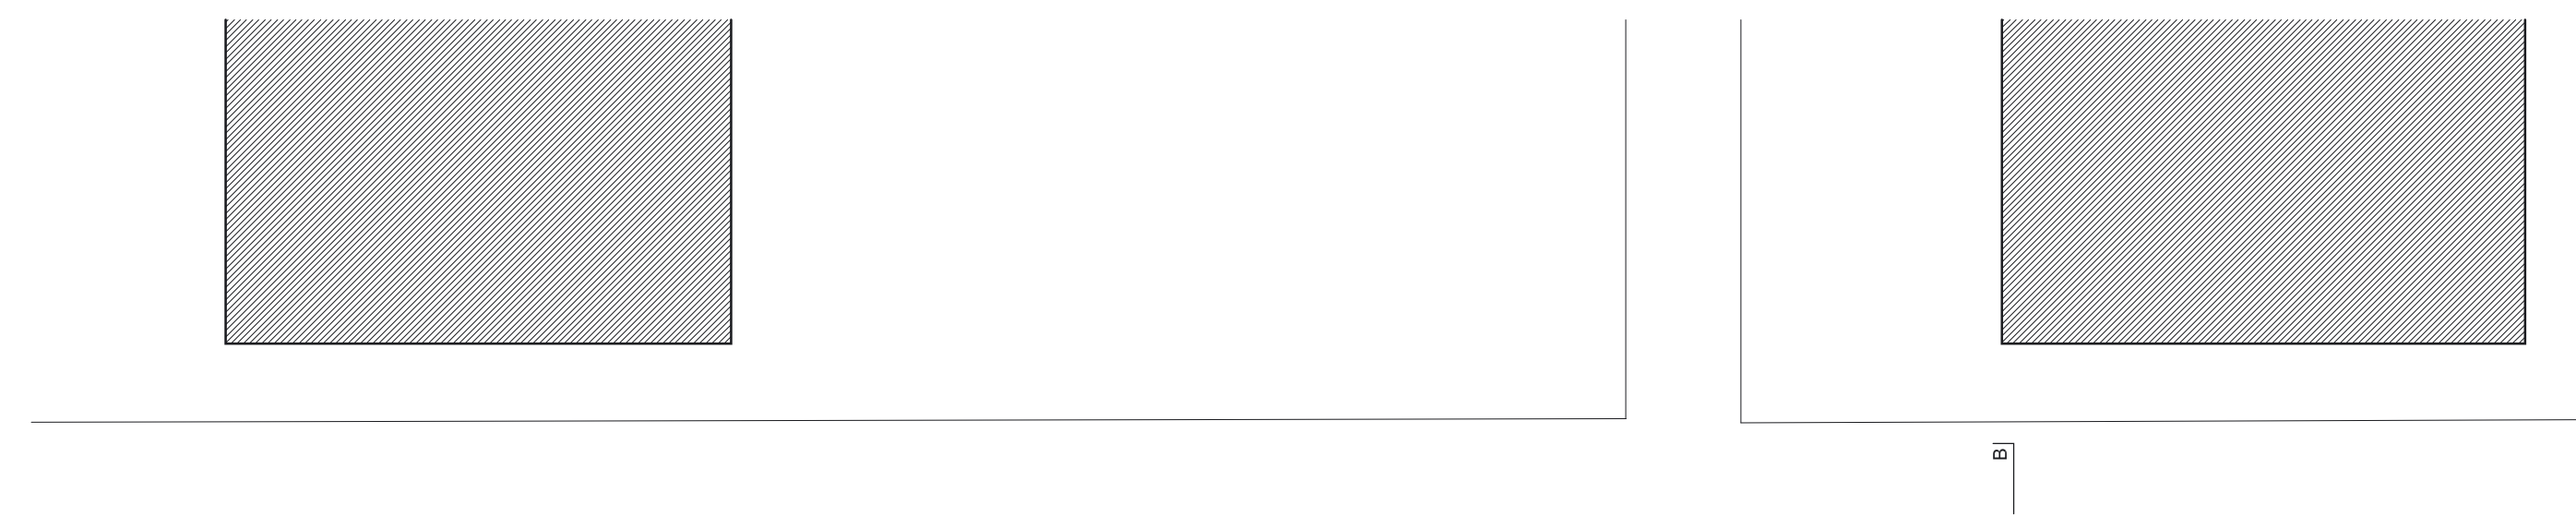

COUPE TRANSVERSALE B-B
(ECH. 1/500)

