

REZ-DE-CHAUSSEE INFERIEUR (ECH. 1/200)

LEGENDE

REZ-DE-CHAUSSEE INFERIEUR

RI.1	COMMERCIE	65.7 m <sup>2</sup>
RI.2	COMMERCIE	134.5 m <sup>2</sup>
RI.3	LOCAL ELECTRICITE	6.1 m <sup>2</sup>
RI.4	LOCAL VENTILATION	6.4 m <sup>2</sup>
RI.5	LOCAL ELECTRICITE	6.9 m <sup>2</sup>
RI.6	LOCAL VENTILATION	9.5 m <sup>2</sup>
RI.7	LOCAL POUSETTES	14.2 m <sup>2</sup>
RI.8	BUANDERIE	13.3 m <sup>2</sup>
RI.9	3 CAVES	21.5 m <sup>2</sup>
RI.10	8 CAVES	87.0 m <sup>2</sup>
RI.11	CAVE COMMERCIE	39.8 m <sup>2</sup>
RI.12	BUANDERIE	28.1 m <sup>2</sup>
RI.13	CAVE COMMERCIE	47.6 m <sup>2</sup>
RI.14	LOCAL VENTILATION	9.9 m <sup>2</sup>
RI.15	LOCAL ELECTRICITE	9.1 m <sup>2</sup>
RI.16	LOCAL CHAUFFAGE	30.8 m <sup>2</sup>
RI.17	8 CAVES	88.9 m <sup>2</sup>

REZ-DE-CHAUSSEE SUPERIEUR

APP. RS.1 / 4 PIECES

RS.1.1	CHAMBRE	11.6 m <sup>2</sup>
RS.1.2	CHAMBRE	13.7 m <sup>2</sup>
RS.1.3	SALLE DE BAN	4.0 m <sup>2</sup>
RS.1.4	WC VISITEUR	2.2 m <sup>2</sup>
RS.1.5	HALL	7.6 m <sup>2</sup>
RS.1.6	CUISINE	19.2 m <sup>2</sup>
RS.1.7	SEJOUR	25.0 m <sup>2</sup>

APP. RS.8 / 3 PIECES

RS.8.1	SALLE DE BAN	3.4 m <sup>2</sup>
RS.8.2	CHAMBRE	12.0 m <sup>2</sup>
RS.8.3	HALL	11.8 m <sup>2</sup>
RS.8.4	CUISINE	16.0 m <sup>2</sup>
RS.8.5	SEJOUR	25.9 m <sup>2</sup>

APP. RS.2 / 5 PIECES

RS.2.1	CHAMBRE	12.8 m <sup>2</sup>
RS.2.2	CHAMBRE	9.5 m <sup>2</sup>
RS.2.3	CHAMBRE	9.5 m <sup>2</sup>
RS.2.4	SALLE DE BAN	3.7 m <sup>2</sup>
RS.2.5	SALLE DE DOUCHE	3.7 m <sup>2</sup>
RS.2.6	REDUIT	2.7 m <sup>2</sup>
RS.2.7	HALL	20.1 m <sup>2</sup>
RS.2.8	SEJOUR	25.5 m <sup>2</sup>
RS.2.9	CUISINE	17.1 m <sup>2</sup>

RS.7	COMMERCIE	85.7 m <sup>2</sup>
RS.8	LOCAL POUSETTE	4.5 m <sup>2</sup>
RS.9	COMMERCIE	138.1 m <sup>2</sup>

APP. RS.3 / 4 PIECES

RS.3.1	CHAMBRE	11.6 m <sup>2</sup>
RS.3.2	CHAMBRE	13.7 m <sup>2</sup>
RS.3.3	SALLE DE BAN	4.0 m <sup>2</sup>
RS.3.4	WC VISITEUR	2.2 m <sup>2</sup>
RS.3.5	HALL	7.6 m <sup>2</sup>
RS.3.6	CUISINE	19.2 m <sup>2</sup>
RS.3.7	SEJOUR	25.0 m <sup>2</sup>

APP. RS.4 / 5 PIECES

RS.4.1	CHAMBRE	12.8 m <sup>2</sup>
RS.4.2	CHAMBRE	9.5 m <sup>2</sup>
RS.4.3	CHAMBRE	9.5 m <sup>2</sup>
RS.4.4	SALLE DE BAN	3.7 m <sup>2</sup>
RS.4.5	SALLE DE DOUCHE	3.7 m <sup>2</sup>
RS.4.6	REDUIT	2.7 m <sup>2</sup>
RS.4.7	HALL	20.1 m <sup>2</sup>
RS.4.8	SEJOUR	25.5 m <sup>2</sup>
RS.4.9	CUISINE	17.1 m <sup>2</sup>

APP. RS.5 / 2 PIECES

RS.5.1	REDUIT	1.9 m <sup>2</sup>
RS.5.2	SALLE DE BAN	3.7 m <sup>2</sup>
RS.5.3	HALL	8.5 m <sup>2</sup>
RS.5.4	CUISINE	20.1 m <sup>2</sup>
RS.5.5	SEJOUR	19.8 m <sup>2</sup>

1ER ET 2EME ETAGE

APP. ET.1 / 4 PIECES

ET.1.1	CHAMBRE	11.6 m <sup>2</sup>
ET.1.2	CHAMBRE	13.7 m <sup>2</sup>
ET.1.3	SALLE DE BAN	4.0 m <sup>2</sup>
ET.1.4	WC VISITEUR	2.2 m <sup>2</sup>
ET.1.5	HALL	7.6 m <sup>2</sup>
ET.1.6	CUISINE	19.2 m <sup>2</sup>
ET.1.7	SEJOUR	25.0 m <sup>2</sup>

APP. ET.6 / 6 PIECES

ET.6.1	CHAMBRE	12.8 m <sup>2</sup>
ET.6.2	CHAMBRE	9.7 m <sup>2</sup>
ET.6.3	CHAMBRE	12.8 m <sup>2</sup>
ET.6.4	CHAMBRE	11.5 m <sup>2</sup>
ET.6.5	SALLE DE DOUCHE	2.6 m <sup>2</sup>
ET.6.6	SALLE DE BAN	3.7 m <sup>2</sup>
ET.6.7	HALL	20.5 m <sup>2</sup>
ET.6.8	CUISINE	19.8 m <sup>2</sup>
ET.6.9	SEJOUR	23.9 m <sup>2</sup>

APP. ET.2 / 5 PIECES

ET.2.1	CHAMBRE	12.8 m <sup>2</sup>
ET.2.2	CHAMBRE	9.5 m <sup>2</sup>
ET.2.3	CHAMBRE	9.5 m <sup>2</sup>
ET.2.4	SALLE DE BAN	3.7 m <sup>2</sup>
ET.2.5	SALLE DE DOUCHE	3.7 m <sup>2</sup>
ET.2.6	REDUIT	2.7 m <sup>2</sup>
ET.2.7	HALL	20.1 m <sup>2</sup>
ET.2.8	SEJOUR	25.5 m <sup>2</sup>
ET.2.9	CUISINE	17.1 m <sup>2</sup>

APP. ET.7 / 6 PIECES

ET.7.1	CHAMBRE	9.5 m <sup>2</sup>
ET.7.2	CHAMBRE	9.4 m <sup>2</sup>
ET.7.3	CHAMBRE	13.7 m <sup>2</sup>
ET.7.4	CHAMBRE	10.1 m <sup>2</sup>
ET.7.5	SALLE DE BAN	4.3 m <sup>2</sup>
ET.7.6	SALLE DE DOUCHE	3.3 m <sup>2</sup>
ET.7.7	WC VISITEUR	2.0 m <sup>2</sup>
ET.7.8	HALL	21.1 m <sup>2</sup>
ET.7.9	SEJOUR	24.5 m <sup>2</sup>
ET.7.10	CUISINE	15.1 m <sup>2</sup>

APP. ET.3 / 4 PIECES

ET.3.1	CHAMBRE	11.6 m <sup>2</sup>
ET.3.2	CHAMBRE	13.7 m <sup>2</sup>
ET.3.3	SALLE DE BAN	4.0 m <sup>2</sup>
ET.3.4	WC VISITEUR	2.2 m <sup>2</sup>
ET.3.5	HALL	7.6 m <sup>2</sup>
ET.3.6	CUISINE	19.2 m <sup>2</sup>
ET.3.7	SEJOUR	25.0 m <sup>2</sup>

APP. ET.8 / 4 PIECES

ET.8.1	CHAMBRE	12.8 m <sup>2</sup>
ET.8.2	CHAMBRE	9.5 m <sup>2</sup>
ET.8.3	SALLE DE BAN	3.4 m <sup>2</sup>
ET.8.4	WC VISITEUR	1.8 m <sup>2</sup>
ET.8.5	HALL	9.4 m <sup>2</sup>
ET.8.6	SEJOUR	25.4 m <sup>2</sup>
ET.8.7	CUISINE	13.8 m <sup>2</sup>

APP. ET.4 / 5 PIECES


ET.4.1	CHAMBRE	12.8 m <sup>2</sup>
ET.4.2	CHAMBRE	9.5 m <sup>2</sup>
ET.4.3	CHAMBRE	9.5 m <sup>2</sup>
ET.4.4	SALLE DE BAN	3.7 m <sup>2</sup>
ET.4.5	SALLE DE DOUCHE	3.7 m <sup>2</sup>
ET.4.6	REDUIT	2.7 m <sup>2</sup>
ET.4.7	HALL	20.1 m <sup>2</sup>
ET.4.8	SEJOUR	25.5 m <sup>2</sup>
ET.4.9	CUISINE	17.1 m <sup>2</sup>

APP. ET.9 / 4 PIECES


ET.9.1	CHAMBRE	12.8 m <sup>2</sup>
ET.9.2	CHAMBRE	9.5 m <sup>2</sup>
ET.9.3	SALLE DE BAN	3.4 m <sup>2</sup>
ET.9.4	WC VISITEUR	1.8 m <sup>2</sup>
ET.9.5	HALL	9.4 m <sup>2</sup>
ET.9.6	SEJOUR	25.4 m <sup>2</sup>
ET.9.7	CUISINE	13.8 m <sup>2</sup>

APP. ET.5 / 4 PIECES


ET.5.1	CHAMBRE	11.6 m <sup>2</sup>
ET.5.2	CHAMBRE	13.7 m <sup>2</sup>
ET.5.3	SALLE DE BAN	4.0 m <sup>2</sup>
ET.5.4	WC VISITEUR	2.2 m <sup>2</sup>
ET.5.5	HALL	7.6 m <sup>2</sup>
ET.5.6	CUISINE	19.2 m <sup>2</sup>
ET.5.7	SEJOUR	25.0 m <sup>2</sup>

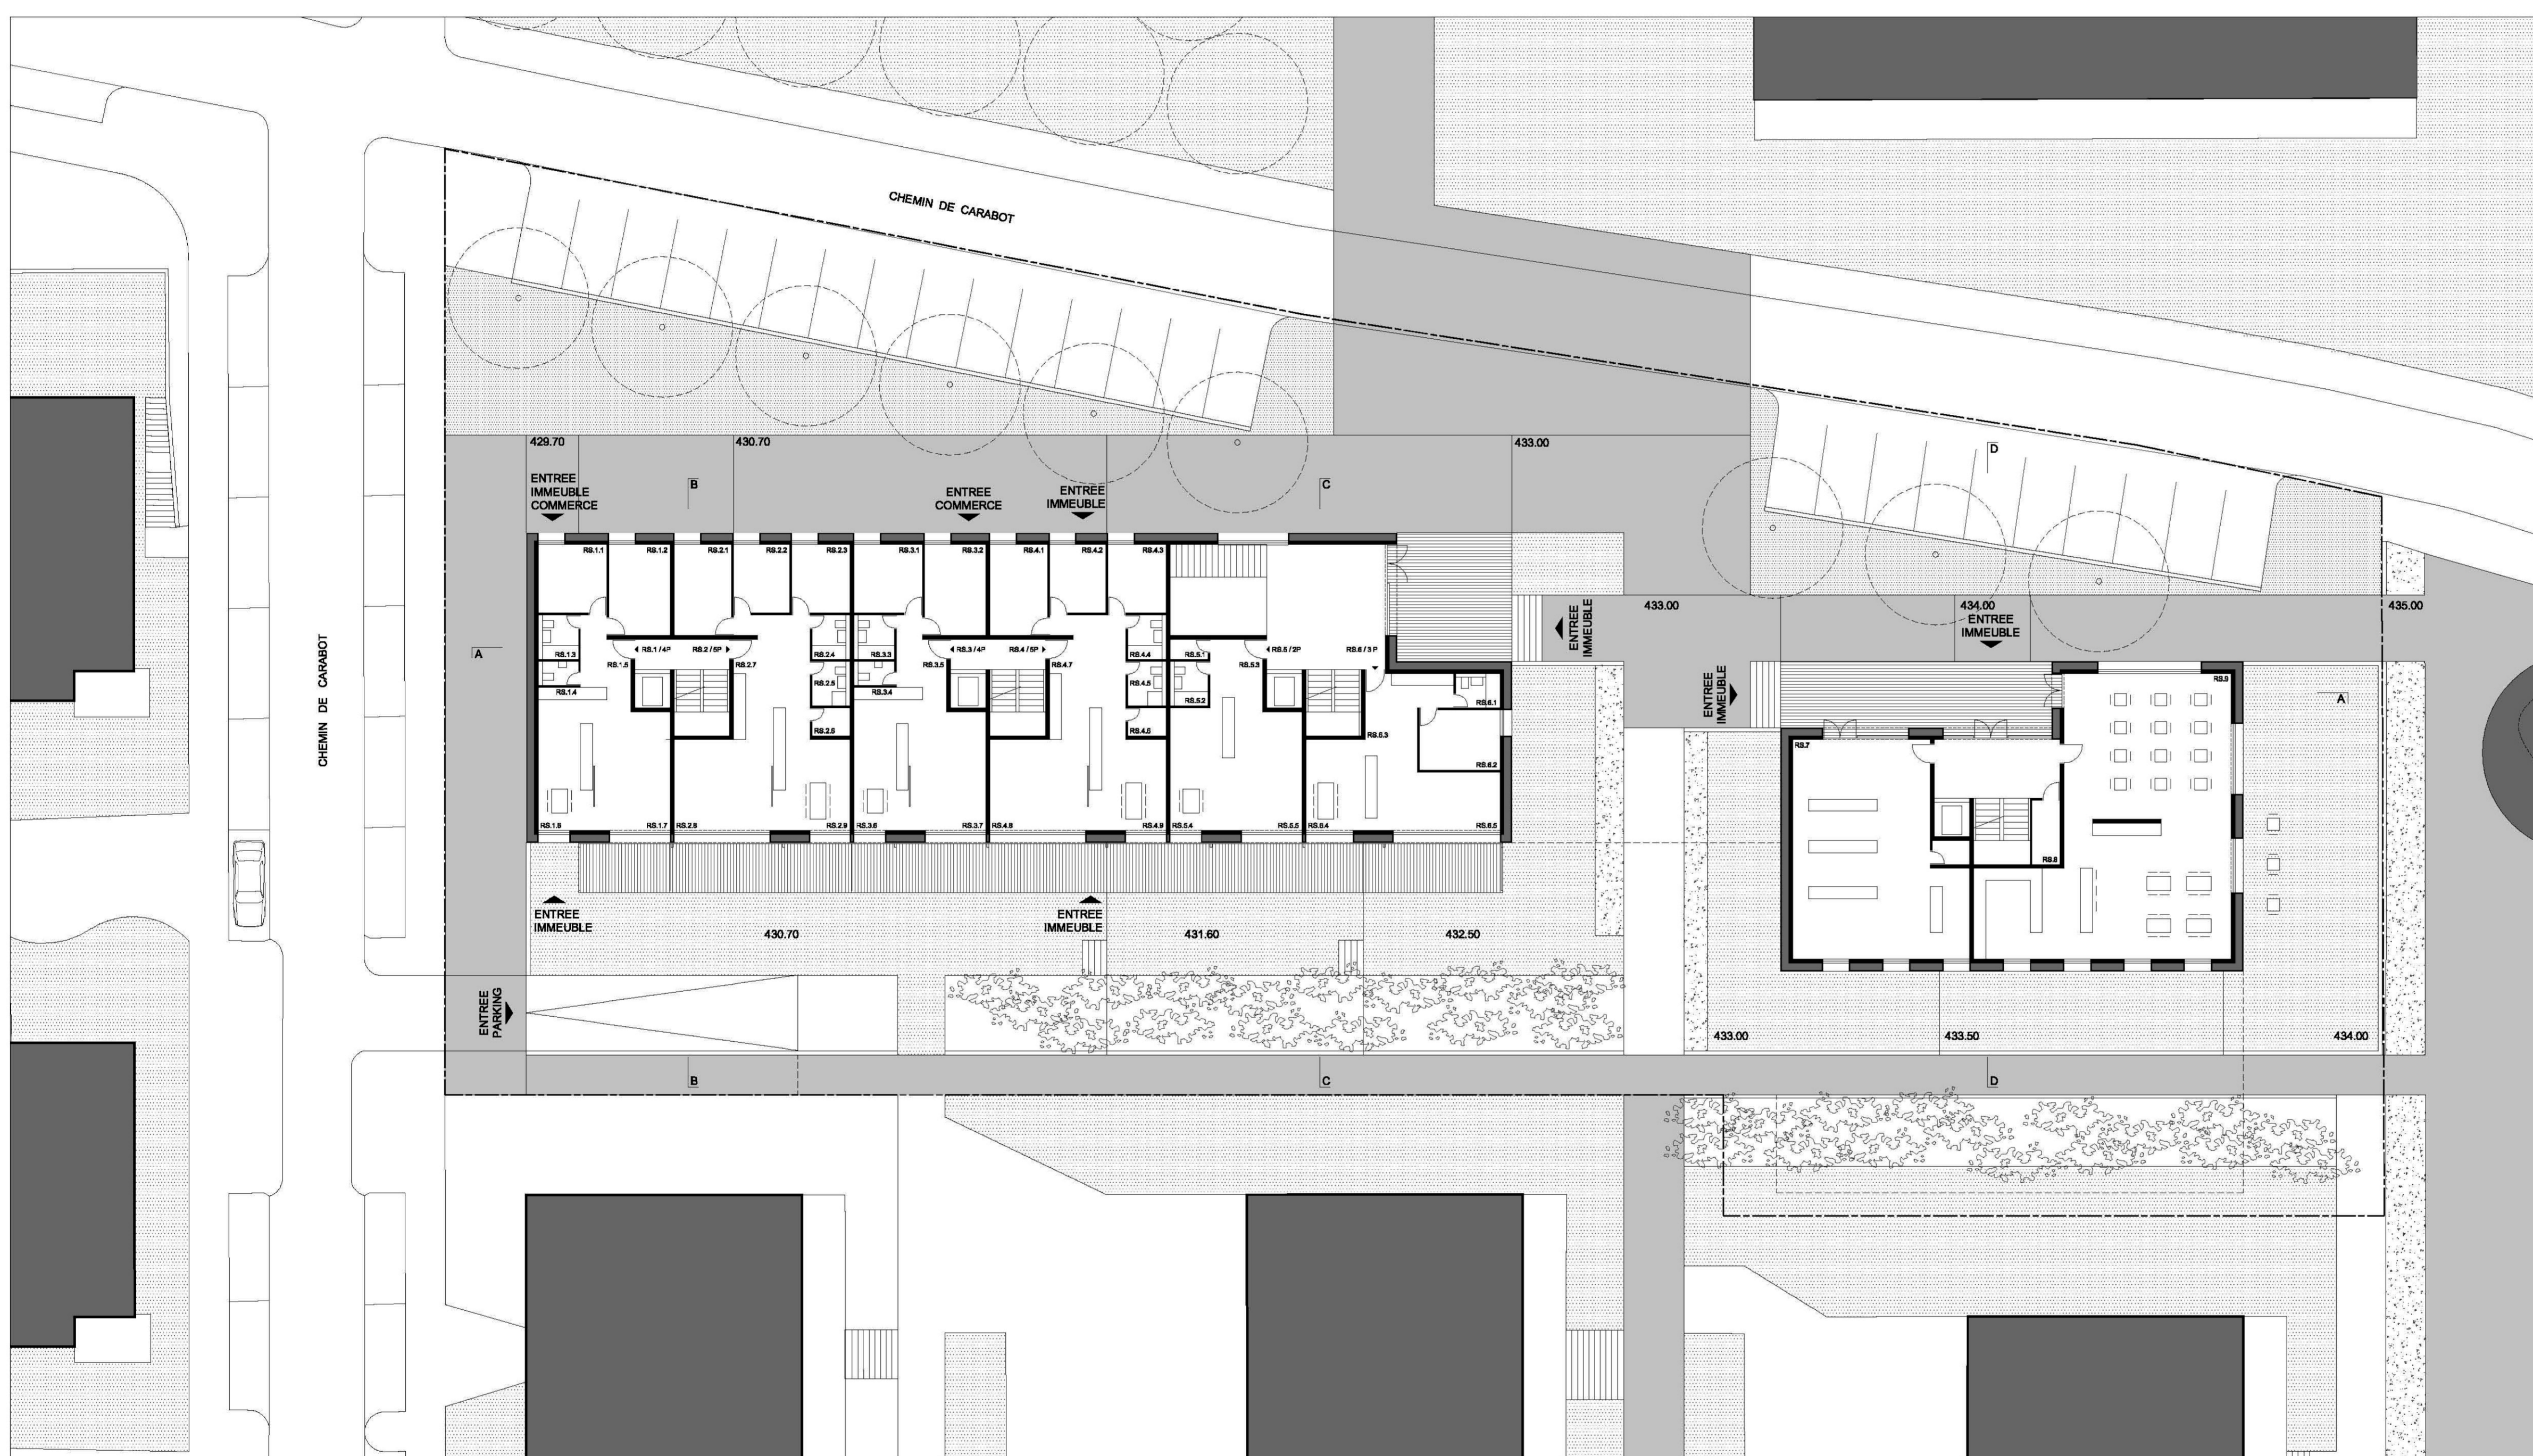

REZ-DE-CHAUSSEE SUPERIEUR (ECH. 1/200)

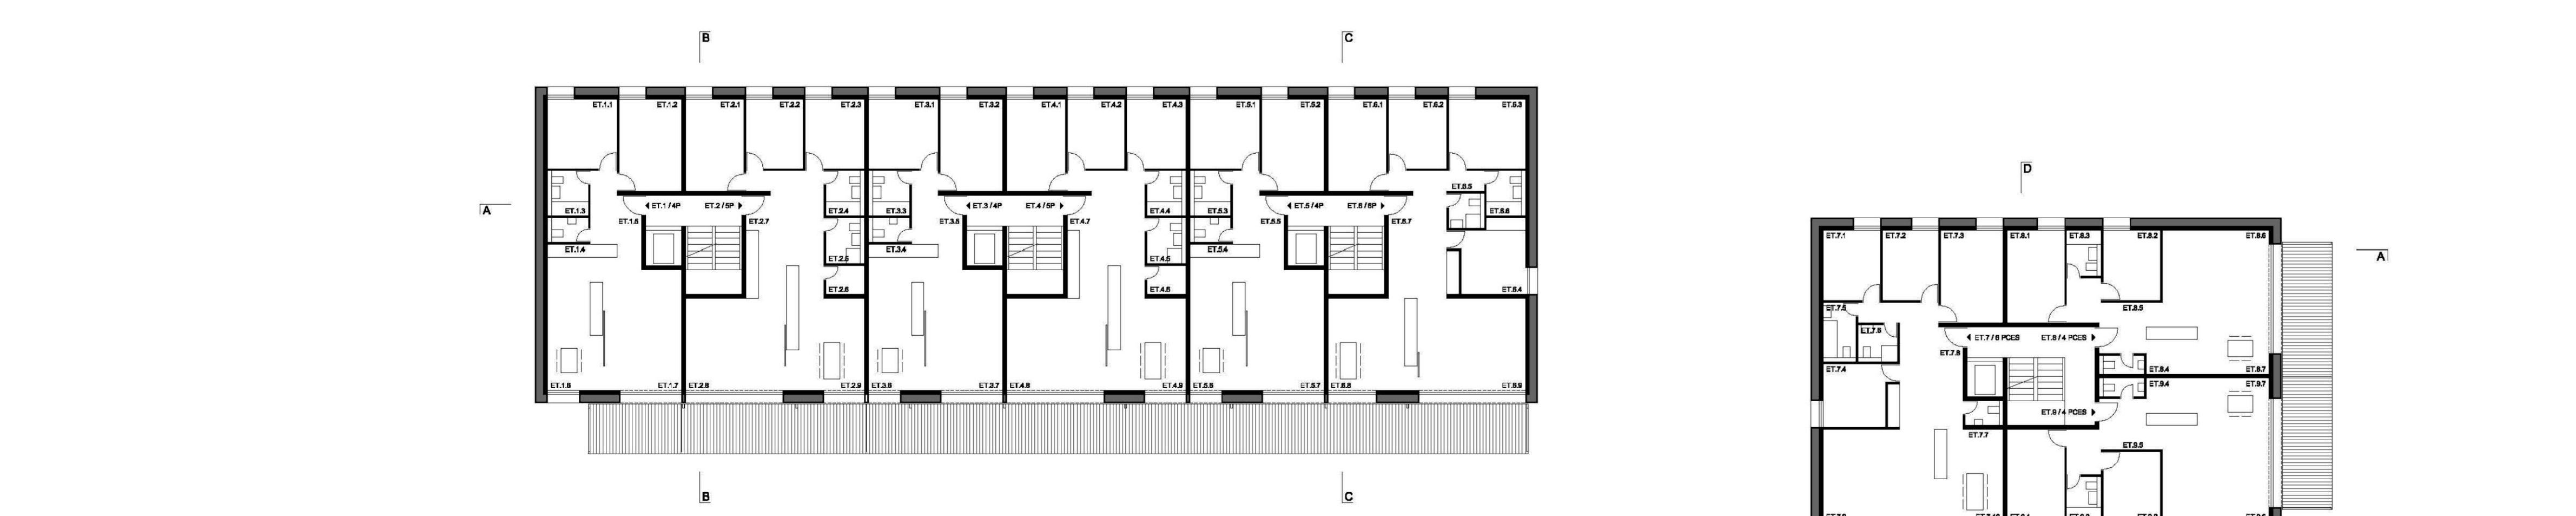

1ER ET 2EME ETAGE (ECH. 1/200)

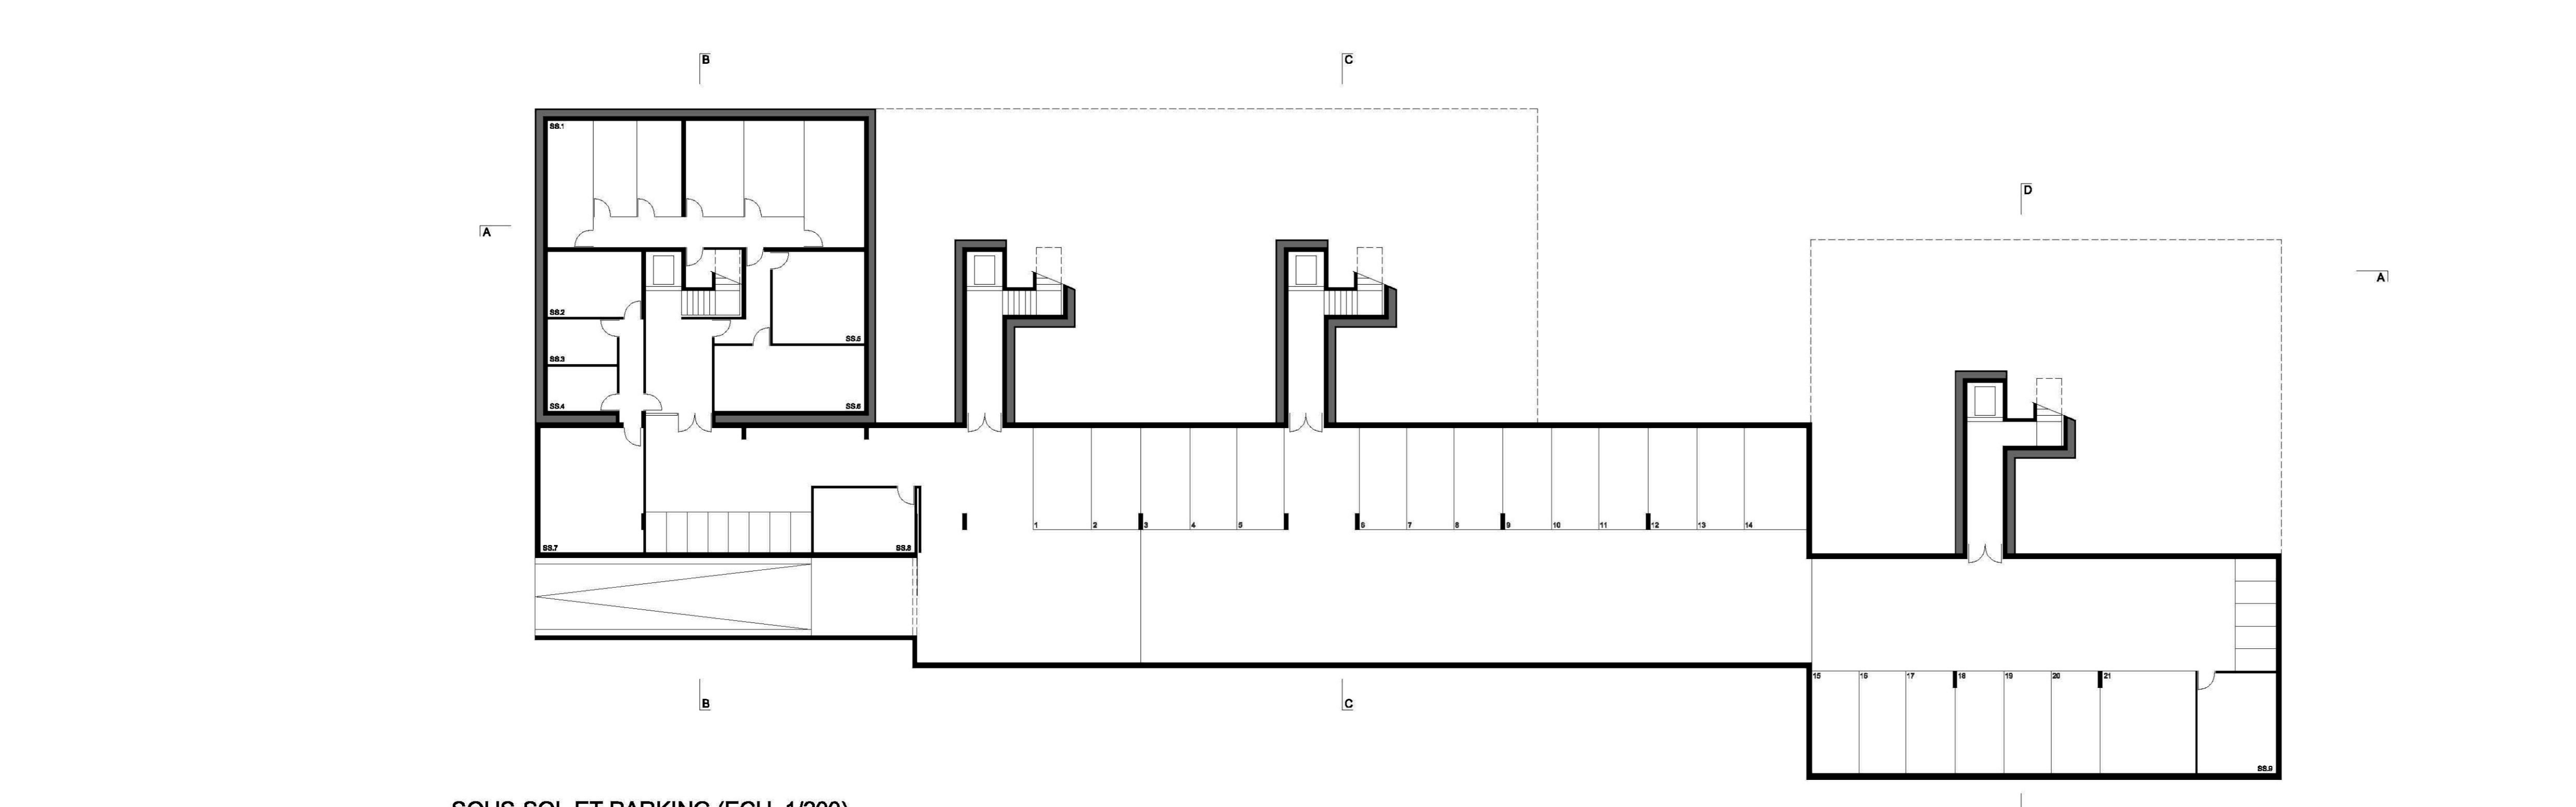

SOUS-SOL ET PARKING (ECH. 1/200)

SOUS-SOL

SS.1	8 CAVES	79.7 m <sup>2</sup>
SS.2	LOCAL VENTILATION	14.7 m <sup>2</sup>
SS.3	LOCAL ELECTRICITE	7.6 m <sup>2</sup>
SS.4	LOCAL CADRES	7.5 m <sup>2</sup>
SS.5	CAVE COMMERCIE	20.3 m <sup>2</sup>
SS.6	CAVES COMMERCIE	20.5 m <sup>2</sup>
SS.7	LOCAL CHAUFFAGE	30.8 m <sup>2</sup>
SS.8	LOCAL POUSELLES	15.8 m <sup>2</sup>
SS.9	LOCAL POUSELLES	18.9 m <sup>2</sup>