


"LE PARAPLUIE" / COUVERT  
ELEVATION 1

ELEVATION 2

PLAN

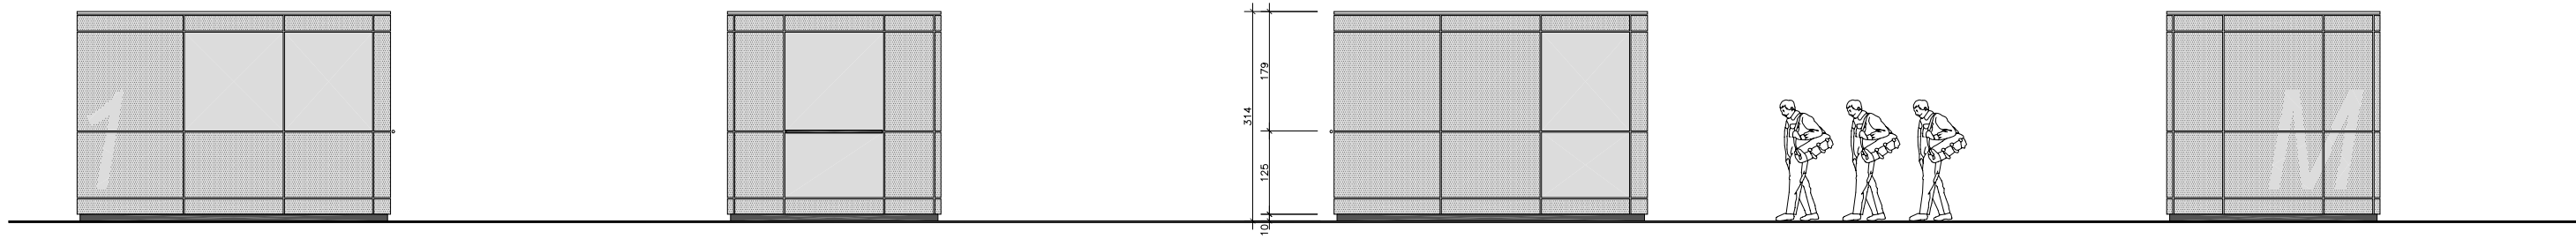


"LA MACHINE" / PAVILLON GLACIER / FERME  
ELEVATION 1

ELEVATION 2

ELEVATION 3

ELEVATION 4

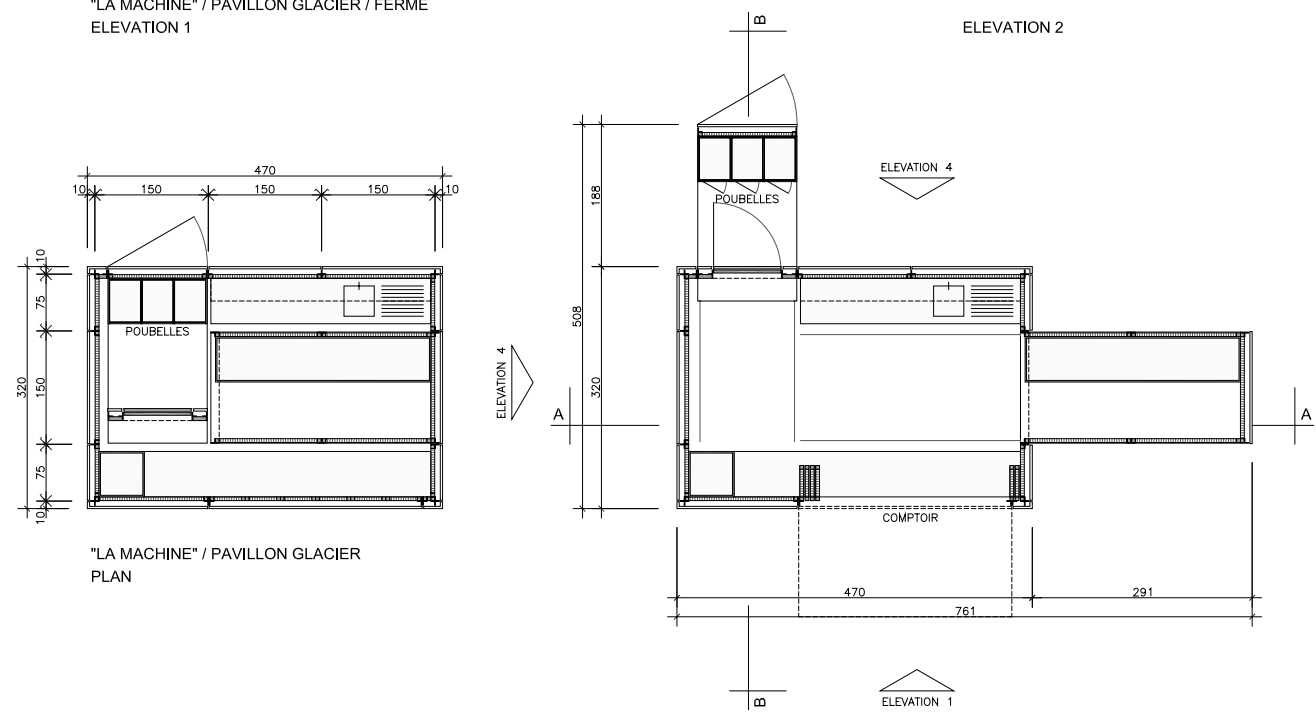


"LA MACHINE" / PAVILLON GLACIER  
PLAN

ELEVATION 4

ELEVATION 4


ELEVATION 2

ELEVATION 1

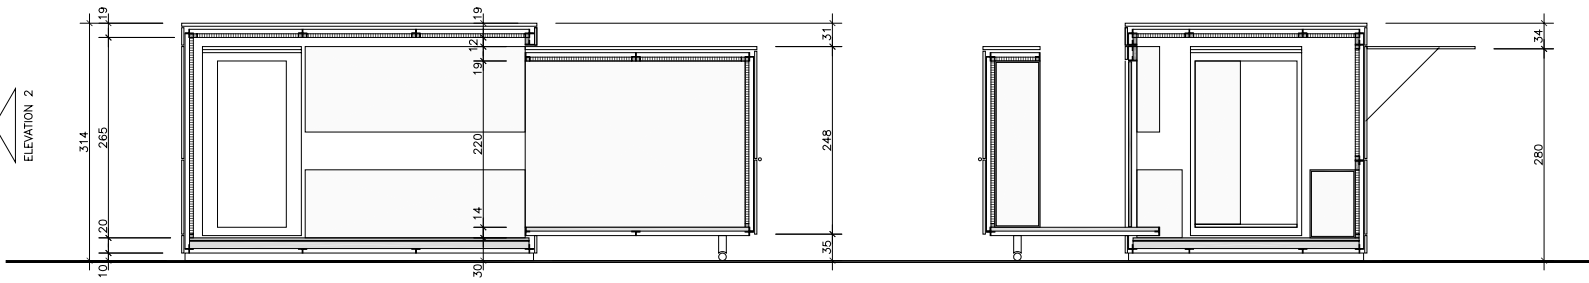

COUPE A-A

COUPE B-B

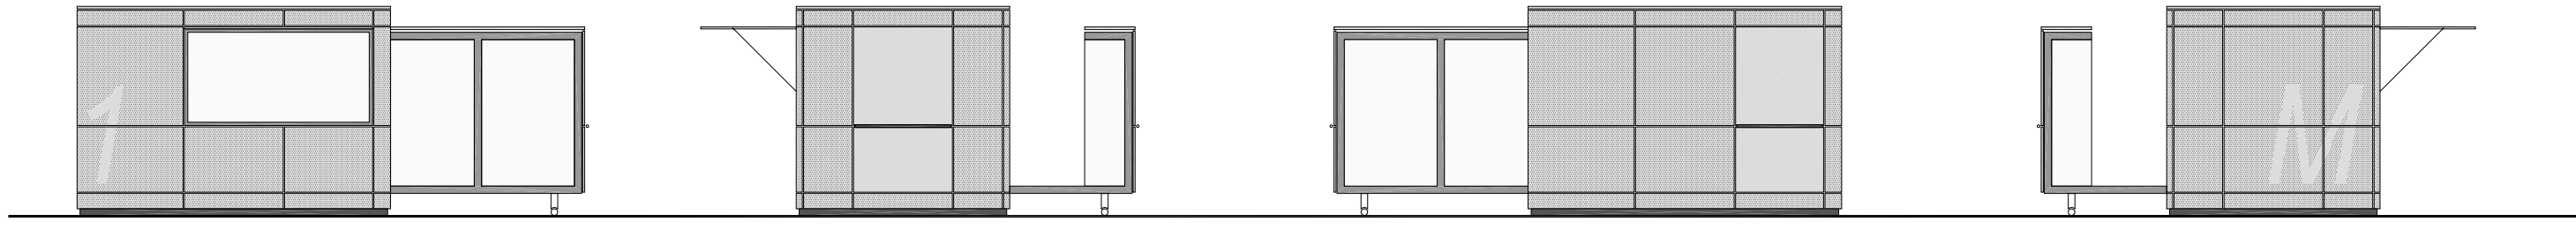

"LA MACHINE" / PAVILLON GLACIER / OUVERT  
ELEVATION 1

ELEVATION 2

ELEVATION 3

ELEVATION 4